



Scope of works.

1. Chinese screen wall change to gypsum wall with paint finish & add 1 plywood/veneer door.
2. loose furniture LF01,LF03,LF04,LF05.

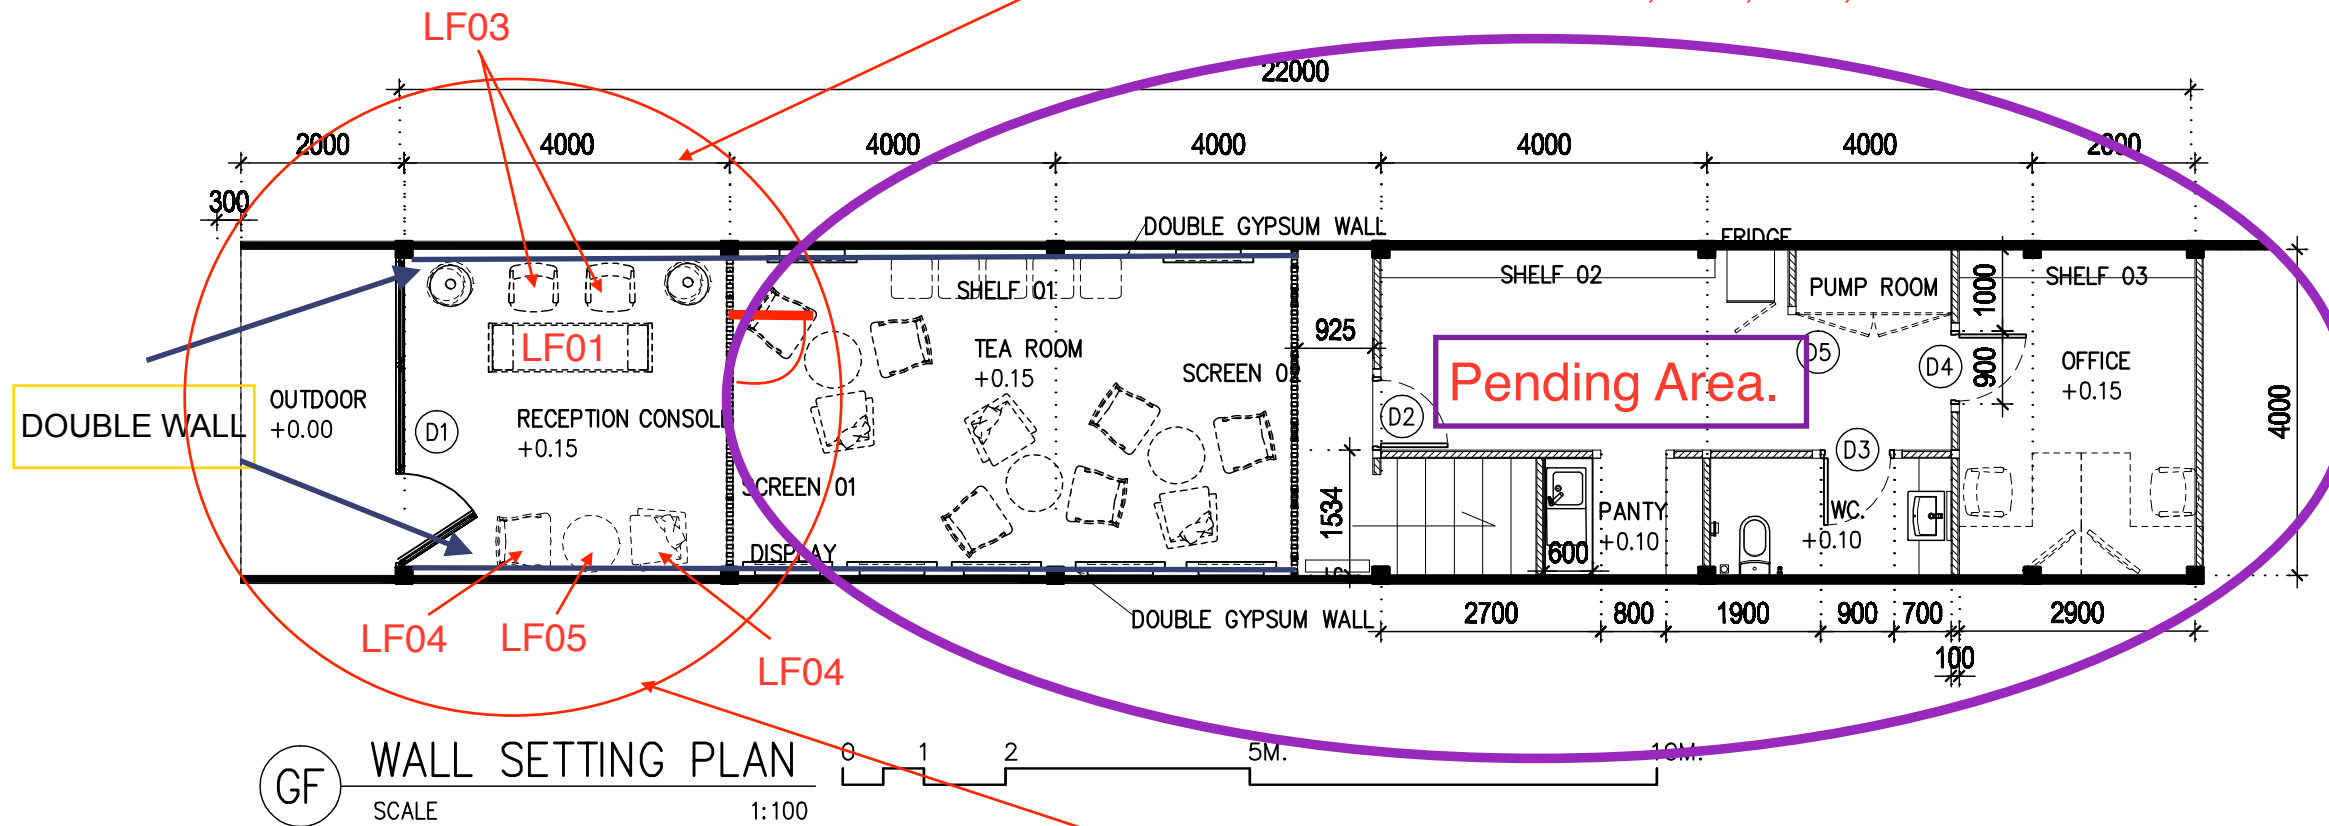

Area scope of work will be 1 bay of building and out door footpath.

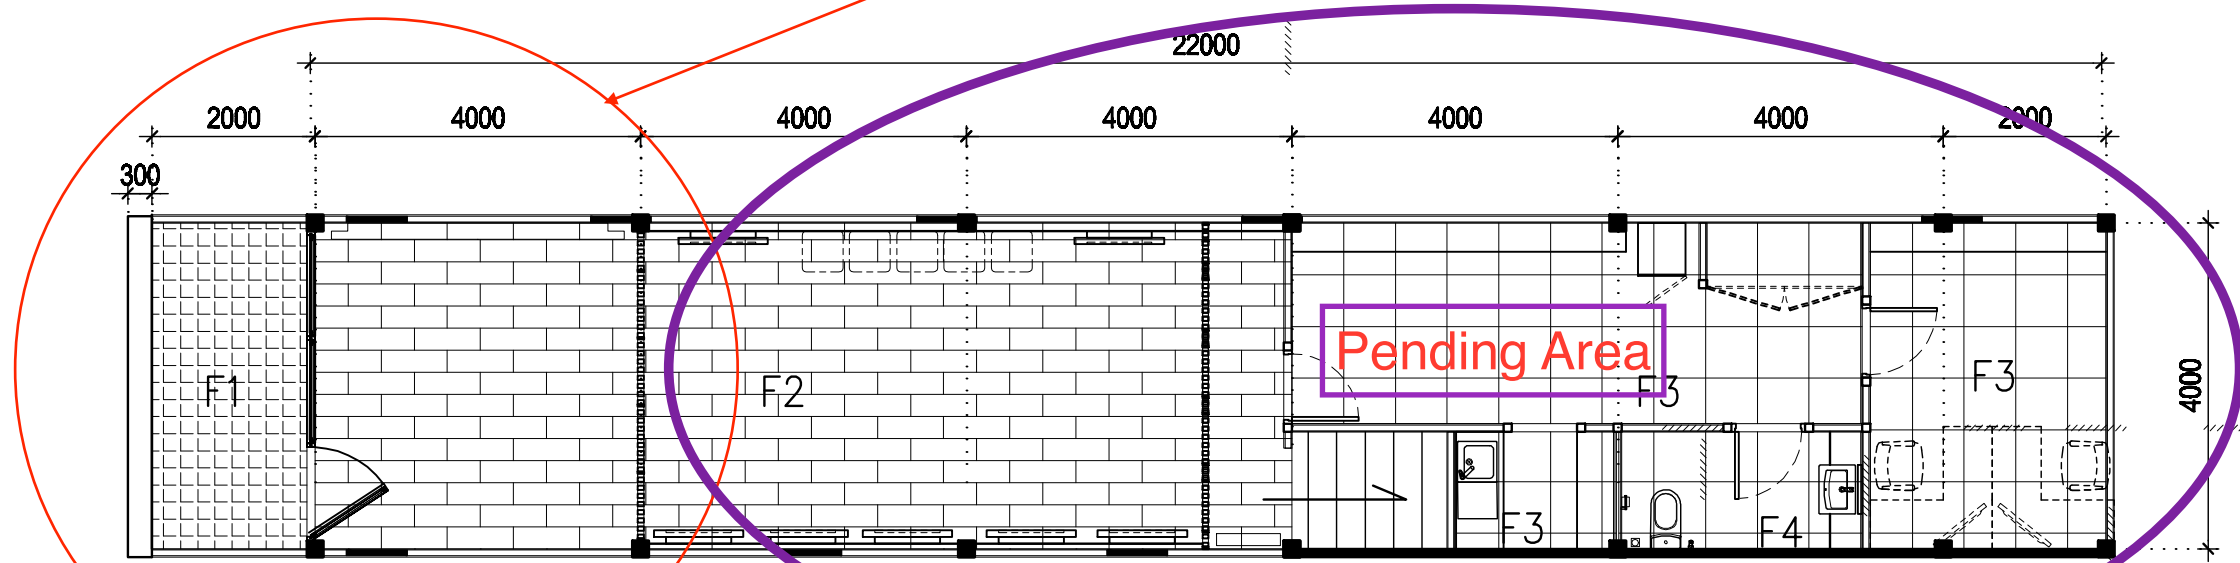

- F1: Stamp Concrete
- F2: Floor Tile 20 x 1000 mm.
- F3: Floor Tile 600 x 600 mm.
- F4: Floor Tile 600 x 600 mm. (Not Slip)

TENDER DRAWING		
OWNER: 		
LANDLORD: Marketing Shangri La Chiang mai THAILAND		
Design Consultant / project management: Marketing Shangri La Chiang mai THAILAND		
DESIGN MECHANICAL CONSULTANT:		
DESIGN ELECTRICAL CONSULTANT:		
DESIGN STRUCTURAL & INTERIOR CONSULTANT:		
MAIN CONTRACTOR:		
REVISION NO.		
REV-01	CONSTRUCTION SET	06/05/16
NO	DESCRIPTION	DATE
REVISION		
DRAWING TITLE:		
WALL SETTING PLAN GROUND FLOOR PLAN		
DATE:	19/05/16	
SCALE:	1:100	
DRAWN BY: PUTRA JEANOOM		
CHECKED:		
APPROVED:		
DWG NO.:	A-01	REF.:
		-

TENDER DRAWING

OWNER:



LANDLORD:

Marketing Shangri La
Chiang mai THAILAND

Design Consultant / project management:

Marketing Shangri La
Chiang mai THAILAND

DESIGN MECHANICAL CONSULTANT:

DESIGN ELECTRICAL CONSULTANT:

DESIGN STRUCTURAL & INTERIOR CONSULTANT:

MAIN CONTRACTOR:

REVISION NO.

REV-01	CONSTRUCTION SET	06/05/16
--------	------------------	----------

NO	DESCRIPTION	DATE
REVISION		

DRAWING TITLE:

LIGHTING PLAN

POWER OUTLET PLAN

DATE: 19/05/16

SCALE: 1:100

DRAWN BY: PUTRA JEANOOM

CHECKED:

APPROVED:

DWG NO.: A-02 REF.


A-02

Lighting area scope of work.

Power outlet area scope of work.


Pending Area

Pending Area

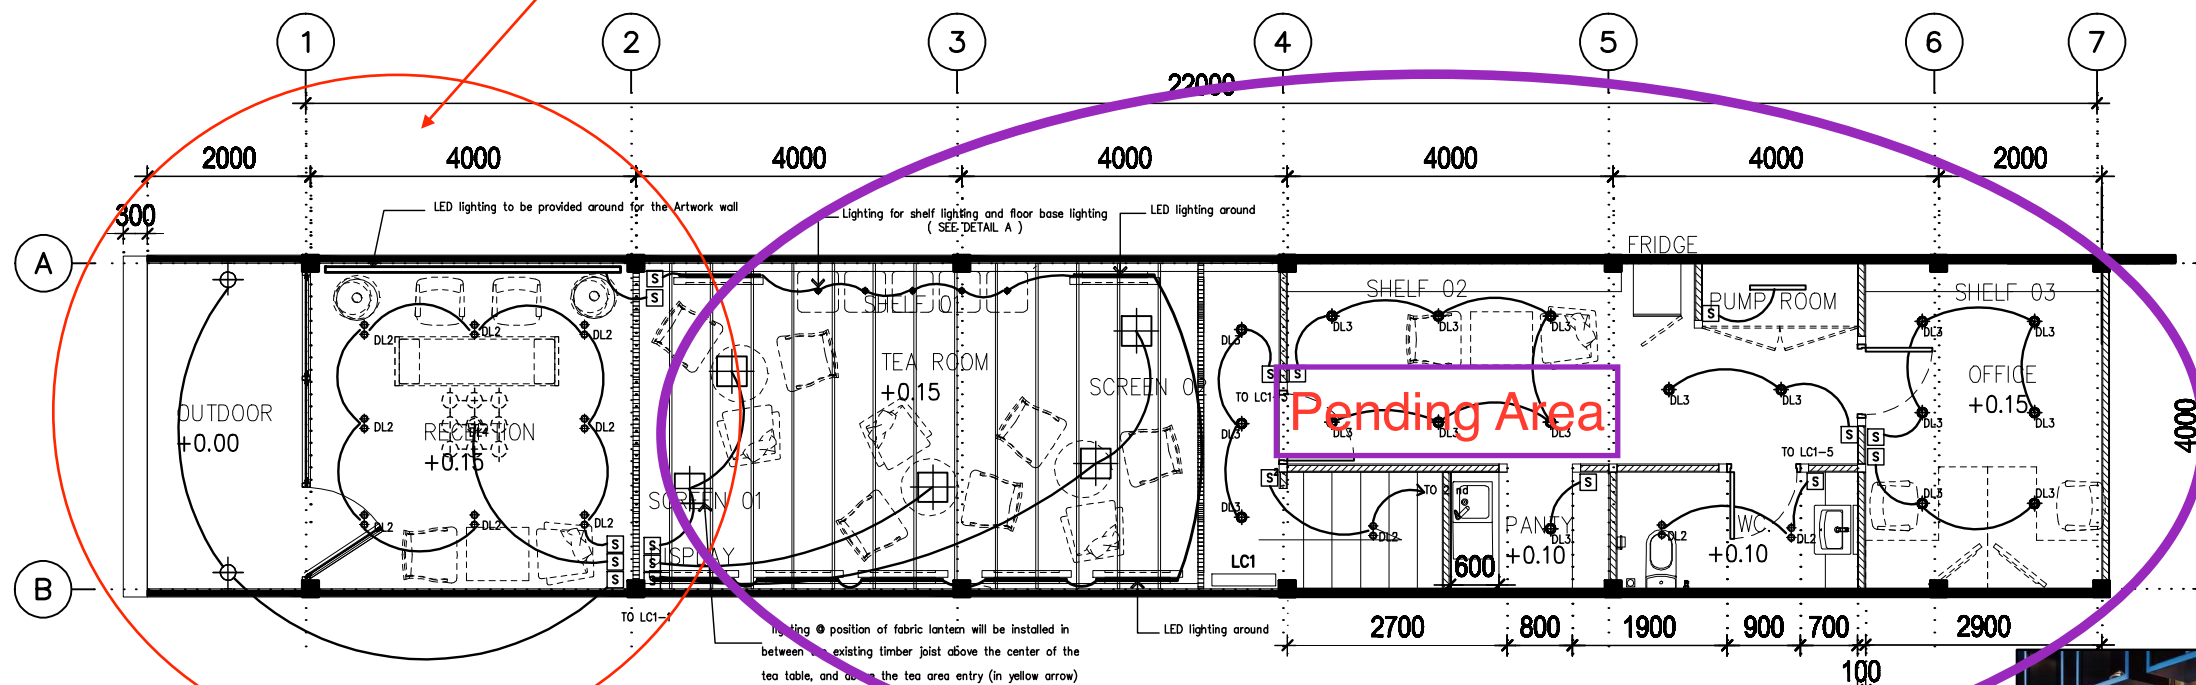


GF LIGHTING PLAN
SCALE 1:100

SCHEDULE OF ELECTRICAL SYMBOLS		SCHEDULE OF A/C FIXTURES		SCHEDULE OF LIGHTING SYMBOL			
SYMBOL	DESCRIPTION	SYMBOL	DESCRIPTION	SYMBOL	DESCRIPTION		
CP	CONNECTIVITY PANEL	S	SWITCH ON/OFF	M	A/C MULTI-SPLIT UNIT	DL1	DOWNLIGHT
TV	TV. OUTLET	L	CILING MOUNTED LOUD SPEAKER	A	A/C CASSETTE UNIT	DL2	DOWNLIGHT
VO	TELEPHONE OUTLET	H	HEAT DETECTOR	FAG	FRESH AIR GRILL	DL3	DOWNLIGHT
PS	SINGLE POWER SOCKET	J	JUNCTION BOX	EAG	EXHAUST AIR GRILL	DL4	DOWNLIGHT (WATER PROOF)
WPS	SINGLE POWER SOCKET W/WATER PROOF	SM	SPRINKLER WALL MOUNTED	T	THERMOSTAT	LS1	LED ROPE LIGHT
WPS	SINGLE PLUG FOR IIR OTHER W/WATER PROOF	SDPC	SMOKE DETECTOR PHOTO CELL TYPE RESPECTIVELY	CAP	CEILING ACCESS PANEL	WL	WALL LIGHT

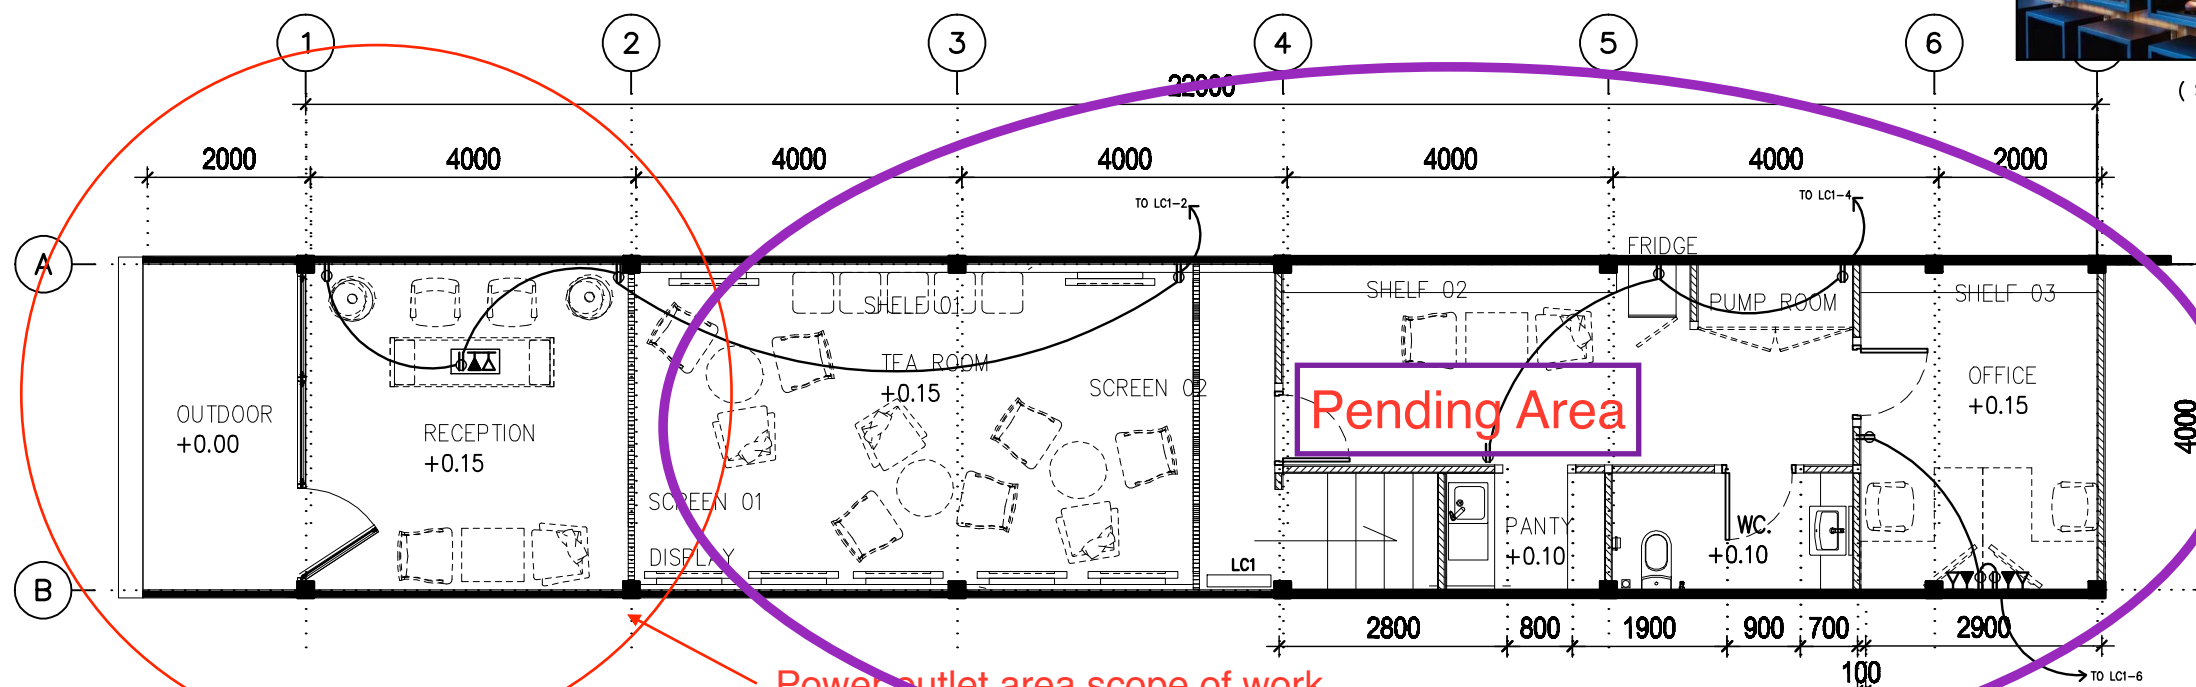


GF POWER OUTLET PLAN
SCALE 1:100

SCHEDULE OF ELECTRICAL SYMBOLS		SCHEDULE OF A/C FIXTURES		SCHEDULE OF LIGHTING SYMBOL			
SYMBOL	DESCRIPTION	SYMBOL	DESCRIPTION	SYMBOL	DESCRIPTION		
CP	CONNECTIVITY PANEL	S	SWITCH ON/OFF	M	A/C MULTI-SPLIT UNIT	DL1	DOWNLIGHT
TV	TV. OUTLET	L	CILING MOUNTED LOUD SPEAKER	A	A/C CASSETTE UNIT	DL2	DOWNLIGHT
VO	TELEPHONE OUTLET	H	HEAT DETECTOR	FAG	FRESH AIR GRILL	DL3	DOWNLIGHT
PS	SINGLE POWER SOCKET	J	JUNCTION BOX	EAG	EXHAUST AIR GRILL	DL4	DOWNLIGHT (WATER PROOF)
WPS	SINGLE POWER SOCKET W/WATER PROOF	SM	SPRINKLER WALL MOUNTED	T	THERMOSTAT	LS1	LED ROPE LIGHT
WPS	SINGLE PLUG FOR IIR OTHER W/WATER PROOF	SDPC	SMOKE DETECTOR PHOTO CELL TYPE RESPECTIVELY	CAP	CEILING ACCESS PANEL	WL	WALL LIGHT

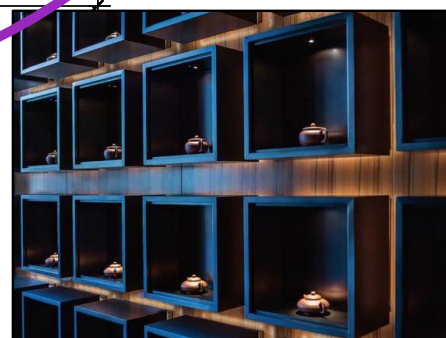

(SEE DETAIL A)


Existing A/C to be reused & conceal

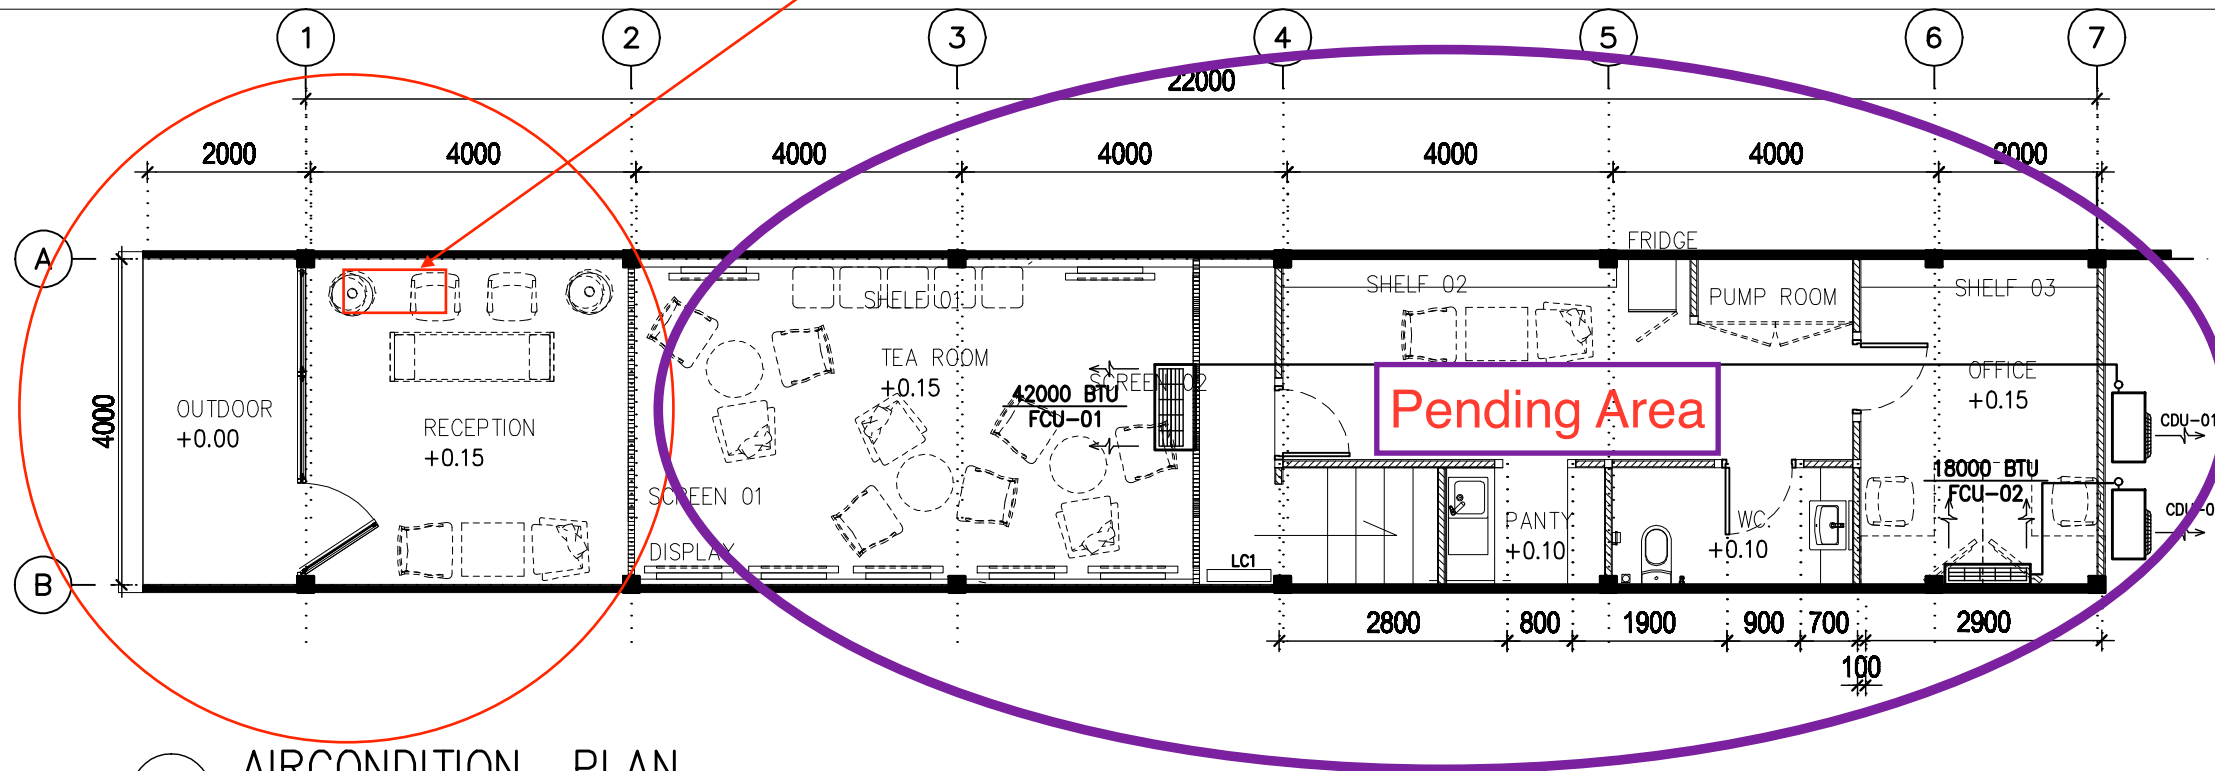

GF AIRCONDITION PLAN
SCALE 1:100

SCHEDULE OF ELECTRICAL SYMBOLS			SCHEDULE OF A/C FIXTURES			SCHEDULE OF LIGHTING SYMBOL	
SYMBOL	DESCRIPTION	SYMBOL	DESCRIPTION	SYMBOL	DESCRIPTION	SYMBOL	DESCRIPTION
CP	CONNECTIVITY PANEL	S	SWITCH ON/OFF	MA	A/C MULTI-SPLIT UNIT	DL1	DOWNLIGHT
TV	TV. OUTLET	L	CEILING MOUNTED LOUD SPEAKER	CA	A/C CASSETTE UNIT	DL2	DOWNLIGHT
Y	TELEPHONE OUTLET	H	HEAT DETECTOR	FAG	FRESH AIR GRILL	DL3	DOWNLIGHT
SP	SINGLE POWER SOCKET	J	JUNCTION BOX	EAG	EXHAUST AIR GRILL	DL4	DOWNLIGHT (WATER PROOF)
MP	SINGLE POWER SOCKET #/WATER PROOF	SM	SPRINKLER WALL MOUNTED	T	THERMOSTAT	LR	LED ROPE LIGHT
MP	SHOWER PLUG FOR HAIR DRYER #/WATER PROOF	S	SMOKE DETECTOR PHOTO CELL TYPE RESPECTIVELY	CA	CEILING ACCESS PANEL	WL	WALL LIGHT

Existing water pump & Existing toilet to be fixed.

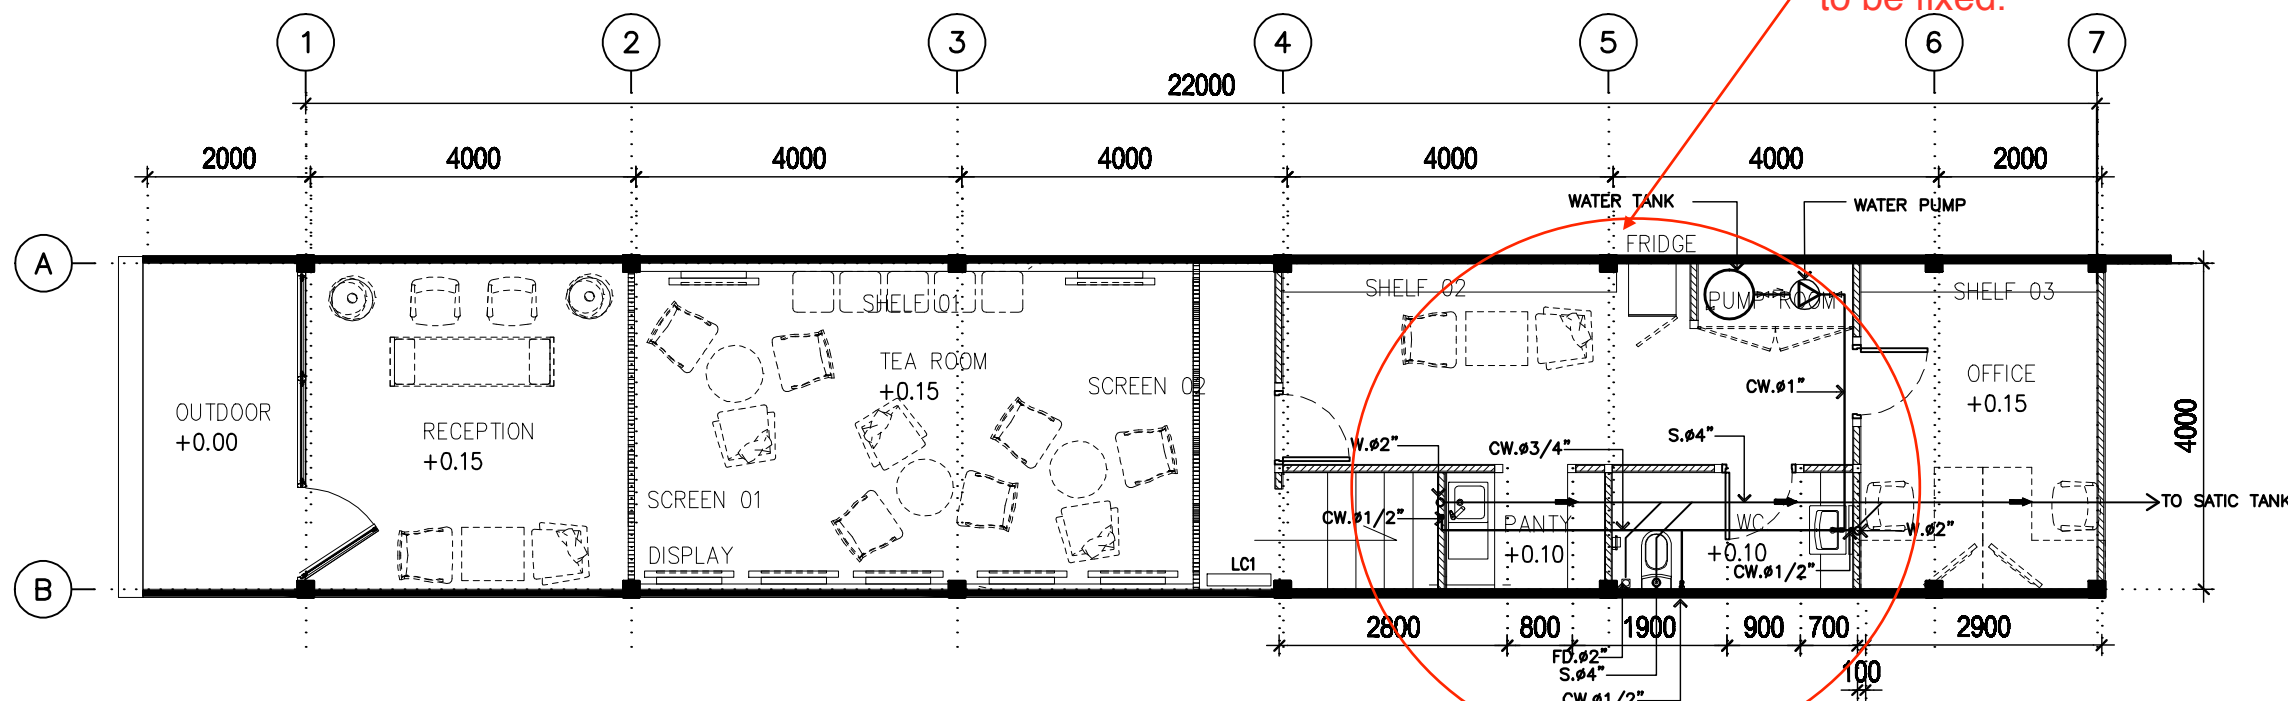

GF SANITARY PLAN
SCALE 1:100

TENDER DRAWING

OWNER:
Anantara
VACATION CLUB

LANDLORD:
Marketing Shangri La
Chiang mai THAILAND

Design Consultant / project management:
Marketing Shangri La
Chiang mai THAILAND

DESIGN MECHANICAL CONSULTANT:

DESIGN ELECTRICAL CONSULTANT:

DESIGN STRUCTURAL & INTERIOR CONSULTANT:

MAIN CONTRACTOR:

REVISION NO.

REV-01	CONSTRUCTION SET	06/05/16
--------	------------------	----------

NO	DESCRIPTION	DATE
----	-------------	------

REVISION

DRAWING TITLE:
**AIRCONDITION PLAN
SANITARY PLAN**

DATE: 19/05/16

SCALE: 1:100

DRAWN BY: PUTRA JEANOOM

CHECKED:

APPROVED:

DWG NO.: A-03 REF. -

TENDER DRAWING

OWNER:



LANDLORD :

Marketing Shangri La
Chiang mai THAILAND

Design Consultant / project management

Marketing Shangri La
Chiang mai THAILAND

DESIGN MECHANICAL CONSULTANT :

DESIGN ELECTRICAL CONSULTANT :

DESIGN STRUCTURAL & INTERIOR
CONSULTANT :

MAIN CONTRACTOR :

REVISION NO.

REV-01	CONSTRUCTION SET	06/05/16

NO	DESCRIPTION	DATE
REVISION		
DRAWING TITLE :		
CEILING PLAN		

DATE : 19/05/16

SCALE : 1:100

DRAWN BY : PUTRA JEANOOM

CHECKED :

APPROVED :


DWG NO. :	REF. :
-----------	--------

A-04

-

Ceiling area scope of work


lighting @ position of fabric lantern will be installed in
between the existing timber joist above the center of the
tea table, and above the tea area entry (in yellow arrow)

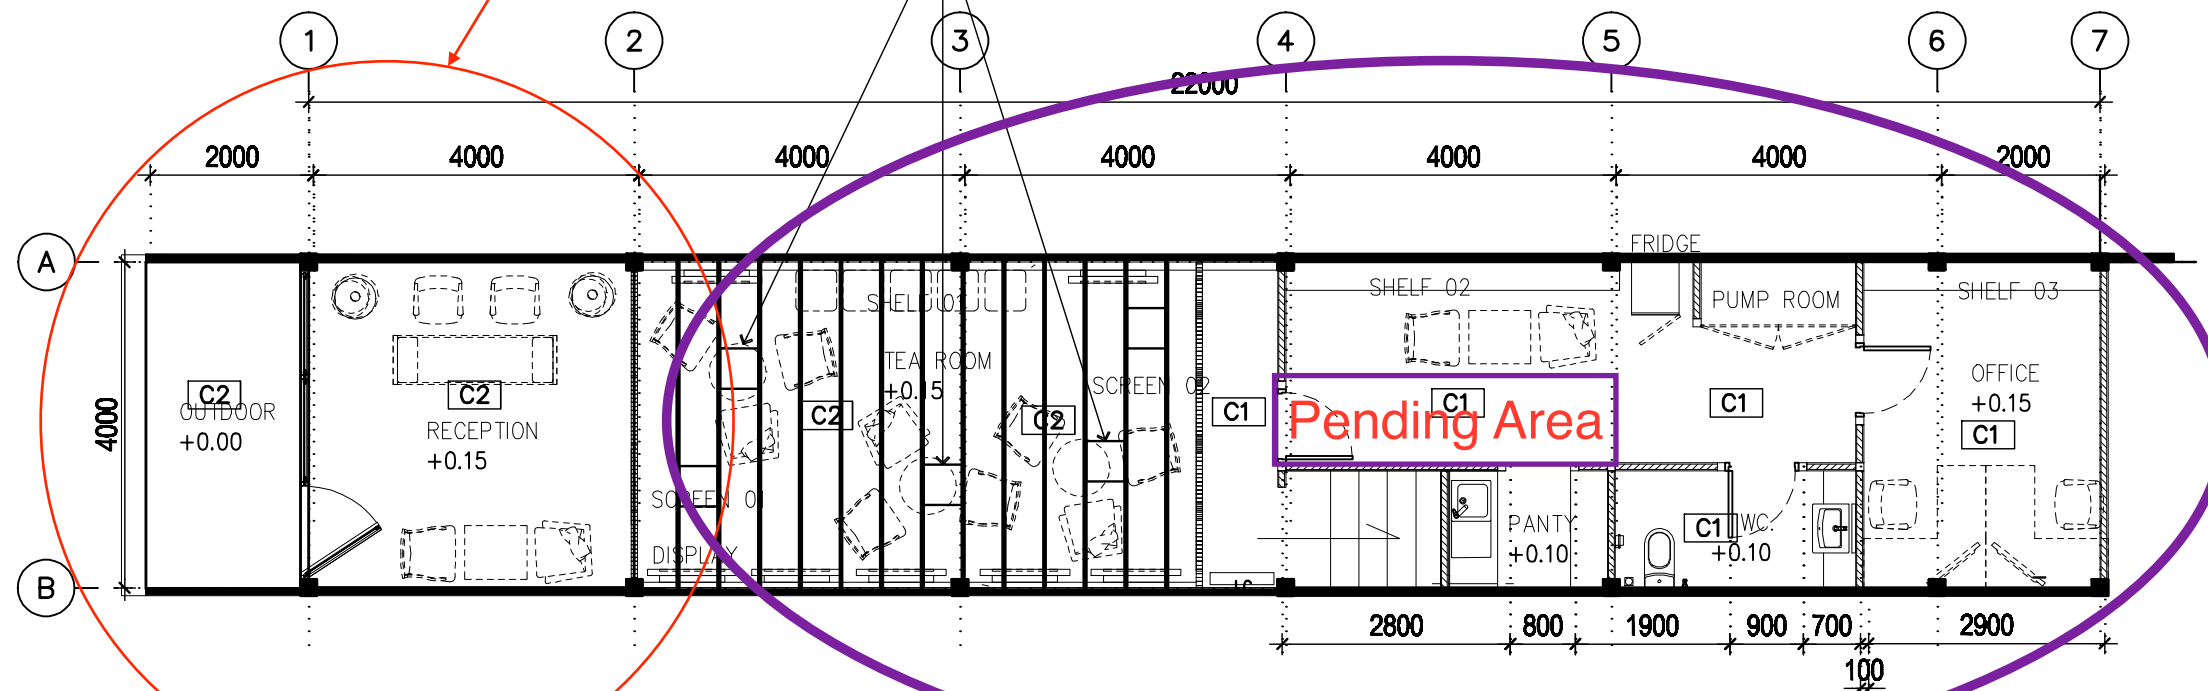

GF CEILING PLAN

SCALE 1:100

- C1 = Gypsum existing exposed concrete to be re-paint
- C2 = Existing timber ceiling to be re-paint
- C3 = Veneer

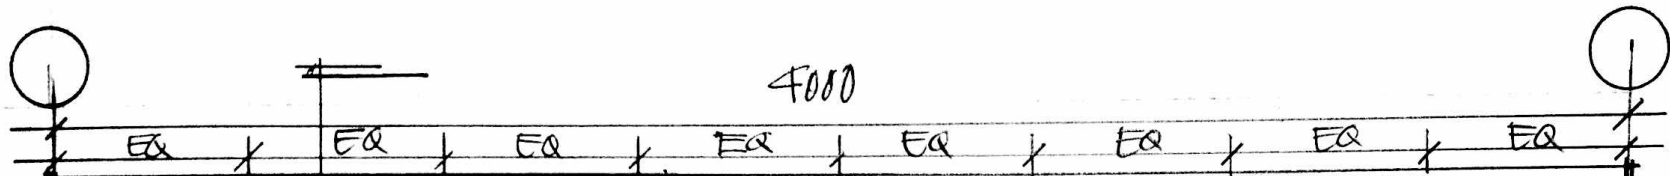

ARTIFICIAL WOOD

5"

500 EQ

EXISTING GLASS WALL & GLASS DOOR TO BE REMAINED.


ROASTWOOD CASHE CUT COLOR SPRAY FINISH / WITH CLEAR ACRYLIC ARTWORK / COATING

FRONT ELEVATION.

1:20

3



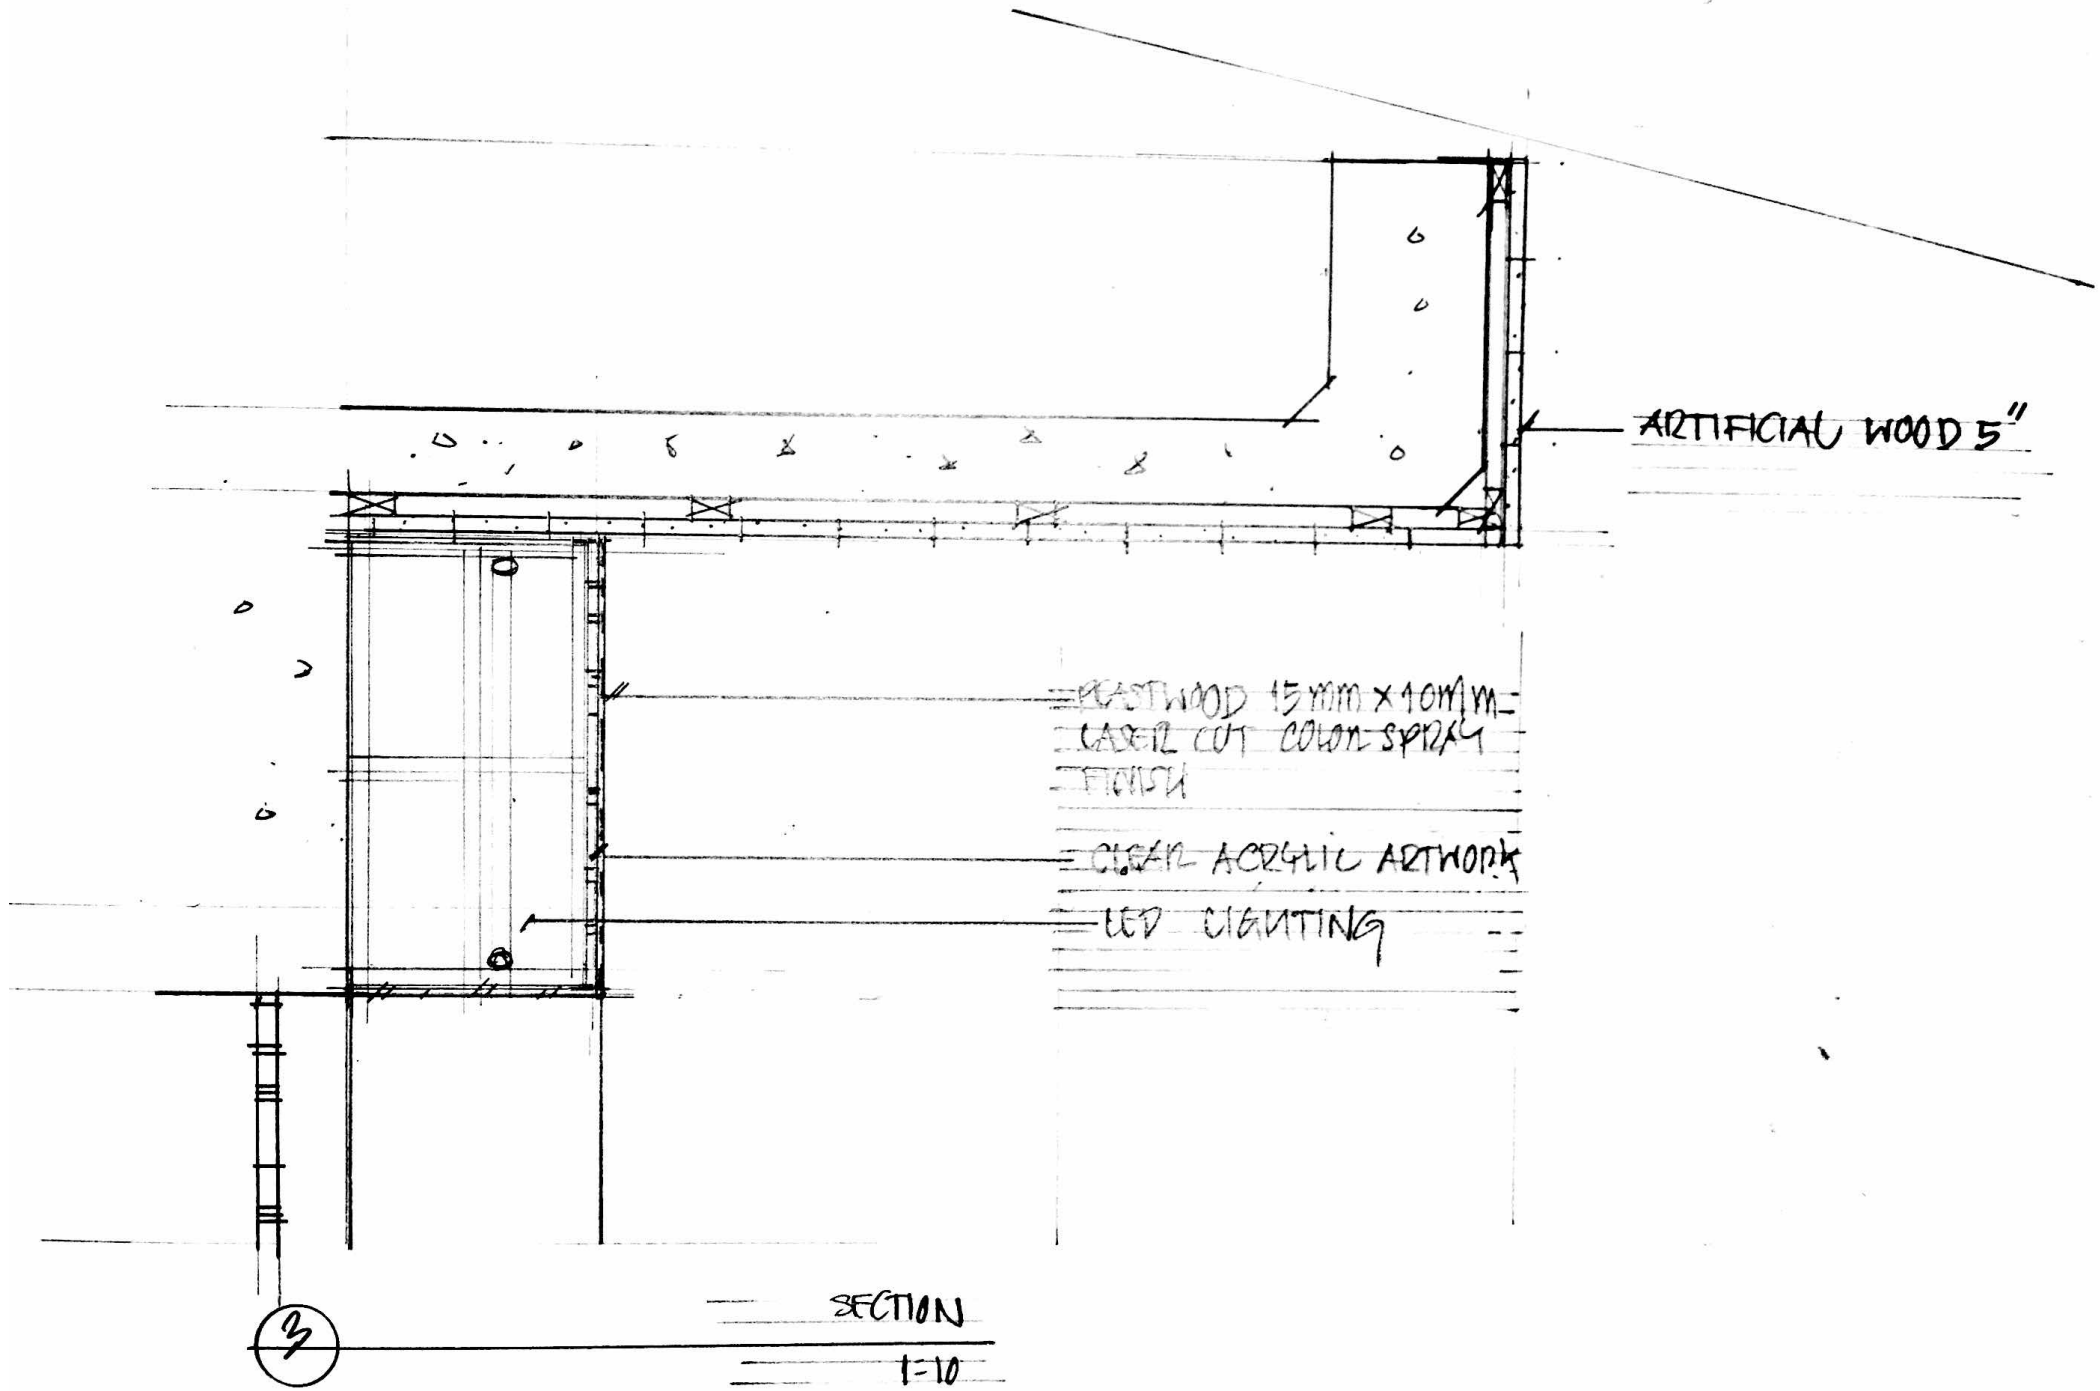

ARTIFICIAL WOOD 5"

- PLASTWOOD 15MM X 10MM —
- CASEL CUT COLOR SPRAY —
- FINISH —
- CLEAR ACRYLIC ARTWORK —
- LED LIGHTING —

SECTION

1-10

3